


FOOTING PLAN
scale - 1/8" = 1'-0"

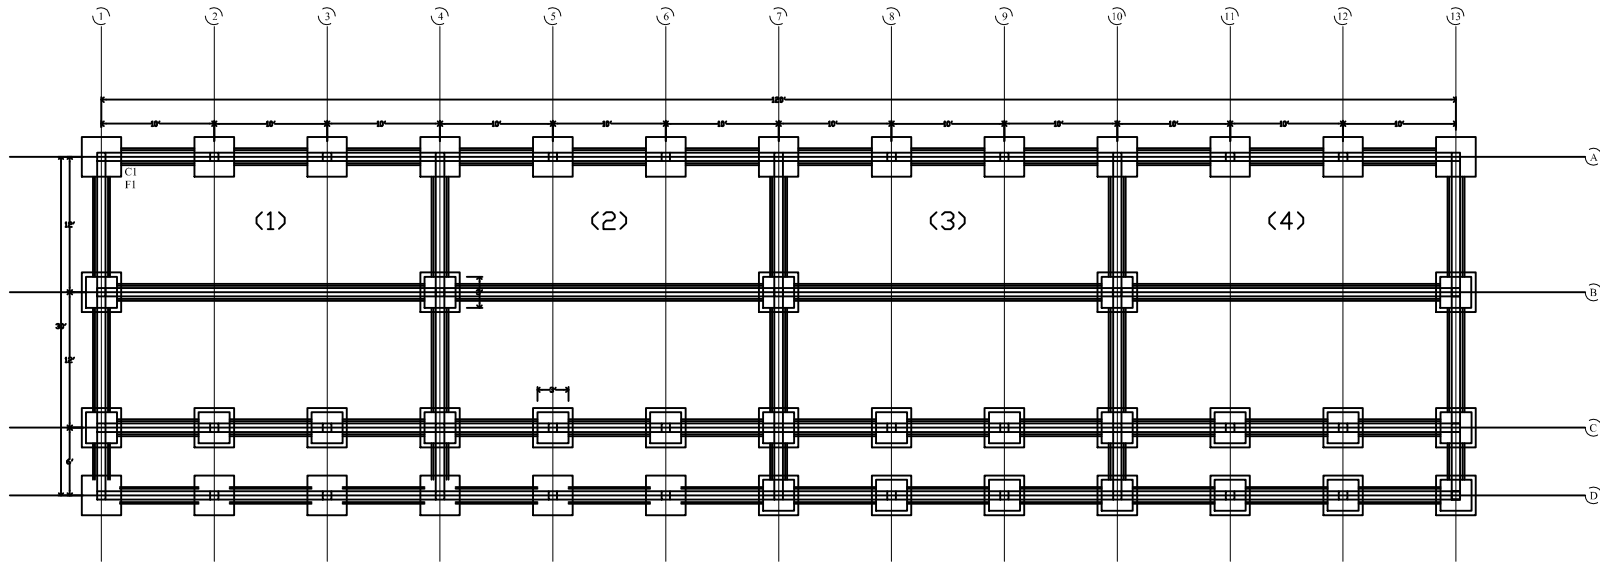

RETAINING WALL PLAN
scale - 1/8" = 1'-0"

	COMPANY		SUBJECT:	FOUNDATION PLAN	Scale:	As Shown
	PROJECT:	120'X30' ONE STOREY REINFORCED CEMENT CONCRETE SCHOOL			Sheet No:	
	LOCATION:				Date:	