


RIGHT VIEW

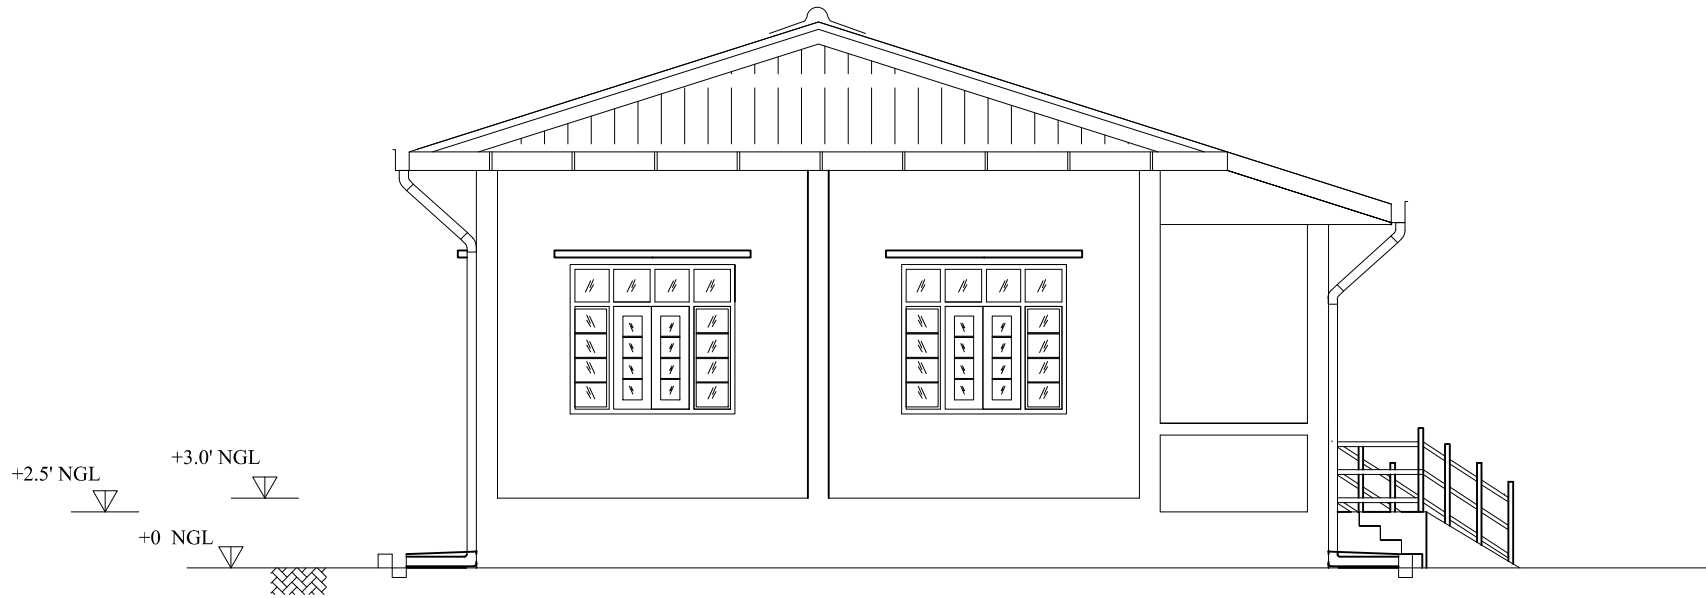

LEFT VIEW

	COMPANY		SUBJECT:	RIGHT & LEFT ELEVATION VIEW	Scale:	As Shown
	PROJECT:	120'X30' ONE STOREY REINFORCED CEMENT CONCRETE SCHOOL			Sheet No:	
	LOCATION:				Date:	