



ROOFING HARDWARE

2 $\frac{1}{2}$ " x 8" Lip Channel Purlin (10 - 2.3mm thk.)  
(4"x2" ~ 100 mm x 48 mm ) U-Beam Rafter ( MS ) @ 10' c/c ( 4mm thk.)  
(4"x2" ~ 100 mm x 48 mm ) U-Beam Ridge Piece ( MS - 4mm thk.)  
(4"x2" ~ 100 mm x 48 mm ) U-Beam Strut ( MS - 4 mm thk.)  
( 5"x2" ~ 126 mm x 53 mm ) U - MS Tie Beam ( 4 mm thk.)

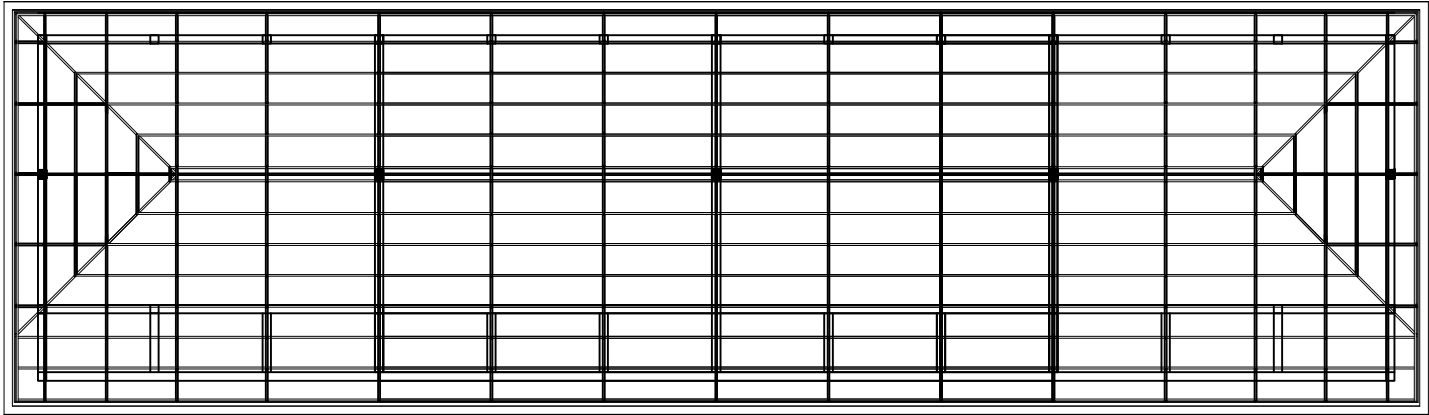

ROOFING STRUCTURE PLAN

scale - 1/8" = 1'-0"

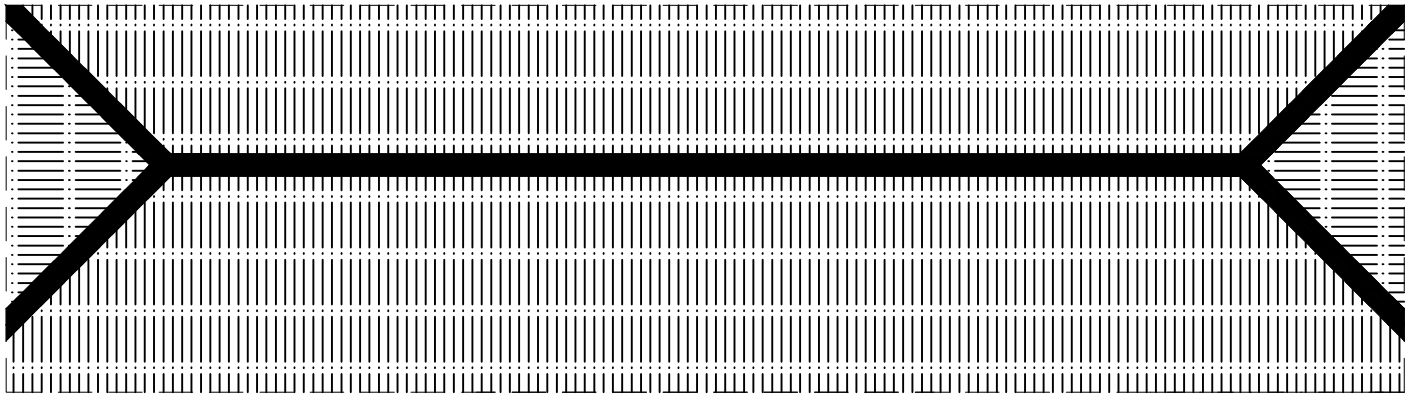

ROOFING LAYOUT PLAN

scale - 1/8" = 1'-0"

	COMPANY		SUBJECT:	ROOF STRUCTURE & LAYOUT PLANS	Scale:	As Shown
	PROJECT:	120'X30' ONE STOREY REINFORCED CEMENT CONCRETE SCHOOL			Sheet No:	
	LOCATION:				Date:	