



SEPTIC TANK & SOAK PIT TANK

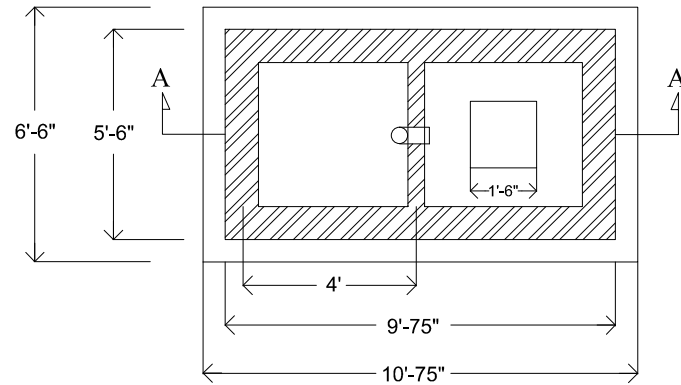

PLAN

scale - 1/4" = 1'- 0"

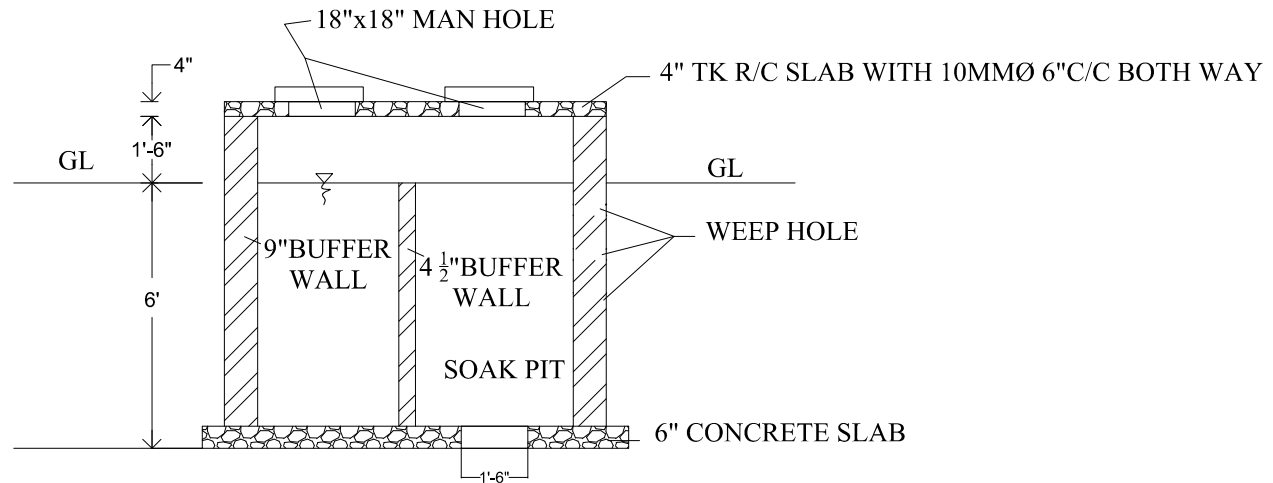

CROSS SECTION ON (A-A)

scale - 1/4" = 1'- 0"

	COMPANY		SUBJECT:	CROSS SECTION VIEW	Scale:	As Shown
	PROJECT:	SEPTIC TANK & SOAK PIT TANK			Sheet No:	
	LOCATION:				Date:	